



PUZ PLAN URBANISTIC ZONAL

ZONA DELIMITATA DE STR. ION ROATA, STR. DUMITRU MARINESCU, INCINTA MARVIMEX SI STR. ELIBERARII
 AVIZ OPORTUNITATE / INITIERE NR. 86556/13.10.2016


STUDIU VOLUMETRIC

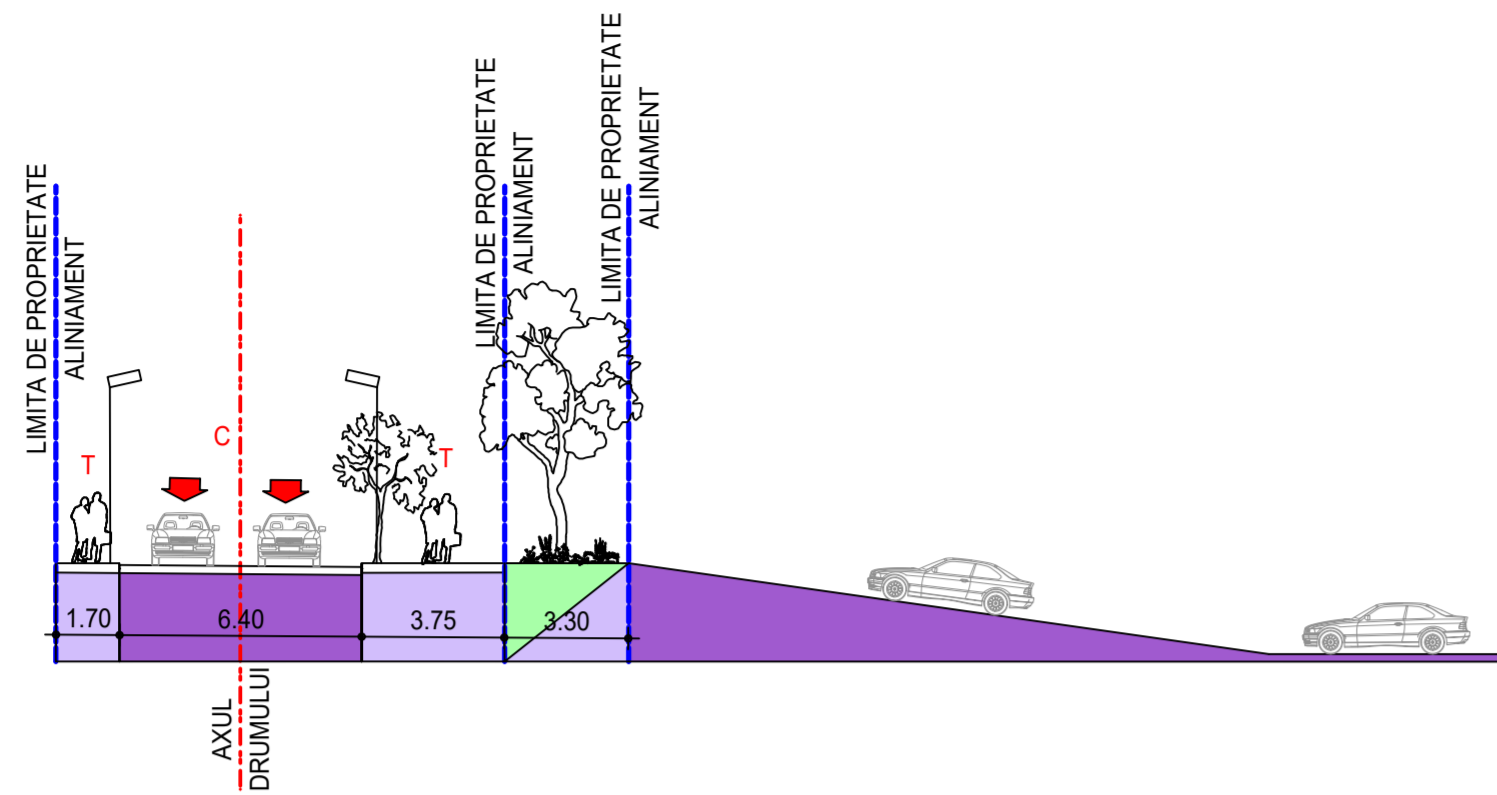


SECTIUNE - PROFIL 1:1 - STR. DUMITRU MARINESCU

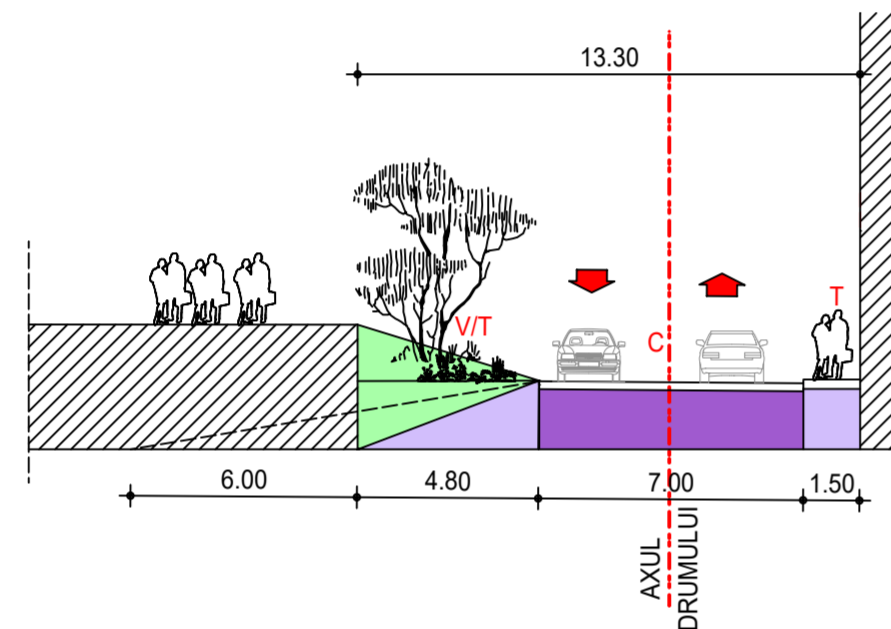


SECTIUNE - PROFIL 2:2 - STRADA INTERIOARA 2

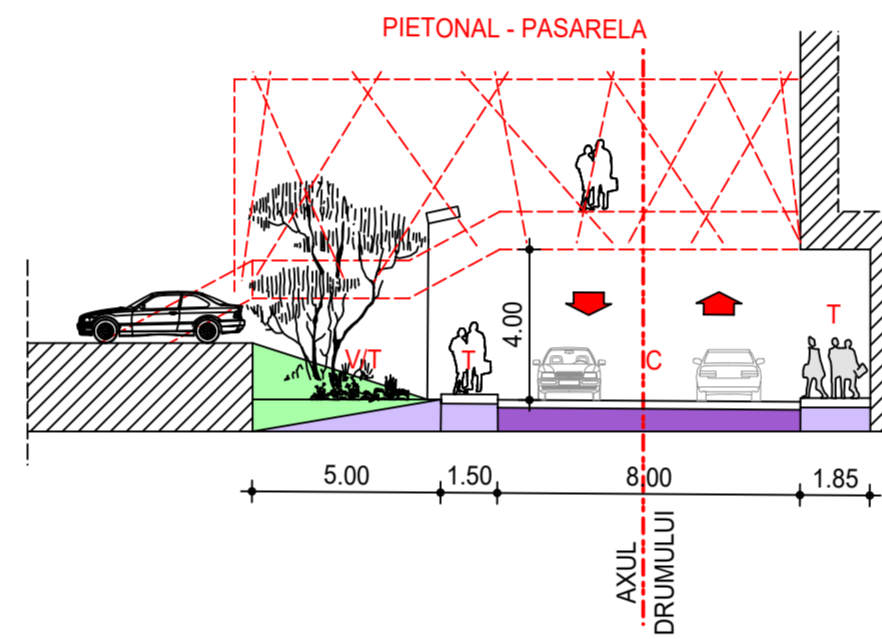


SECTIUNE - PROFIL 3:3 - STRADA INTERIOARA 1

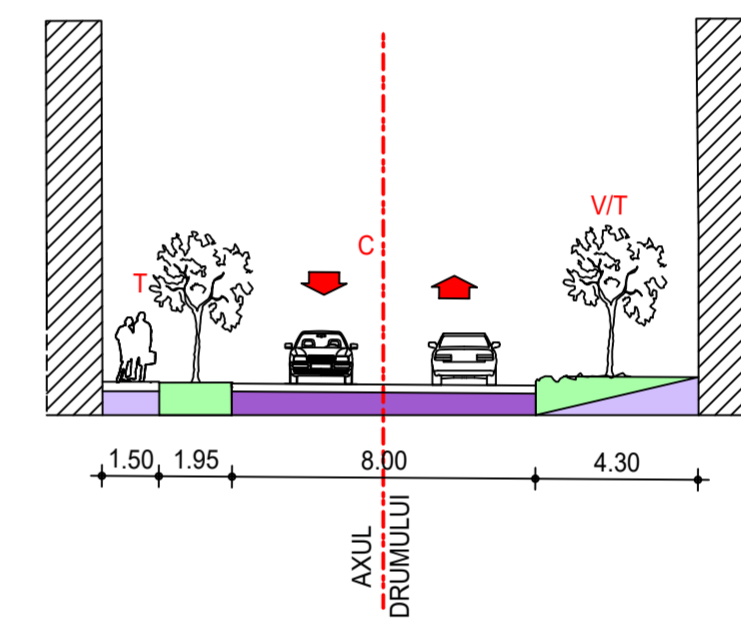

SECTIUNE - PROFIL 4:4 - STR. STRADA INTERIOARA 1

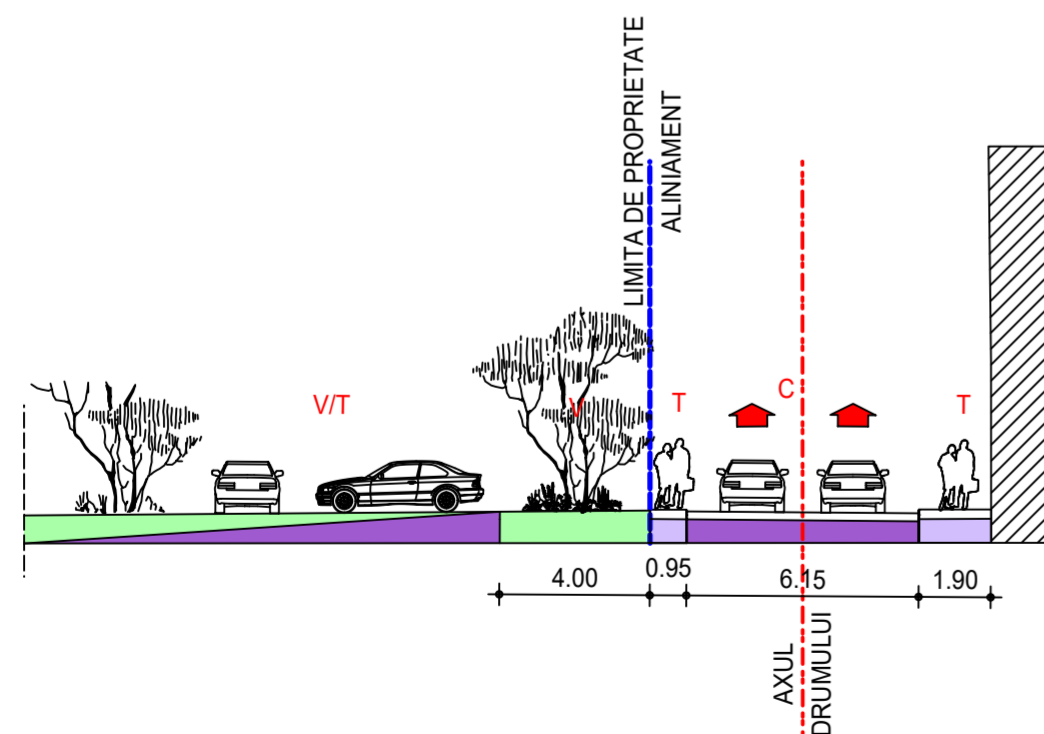

SECTIUNE - PROFIL 5:5 - STR. ION ROATA

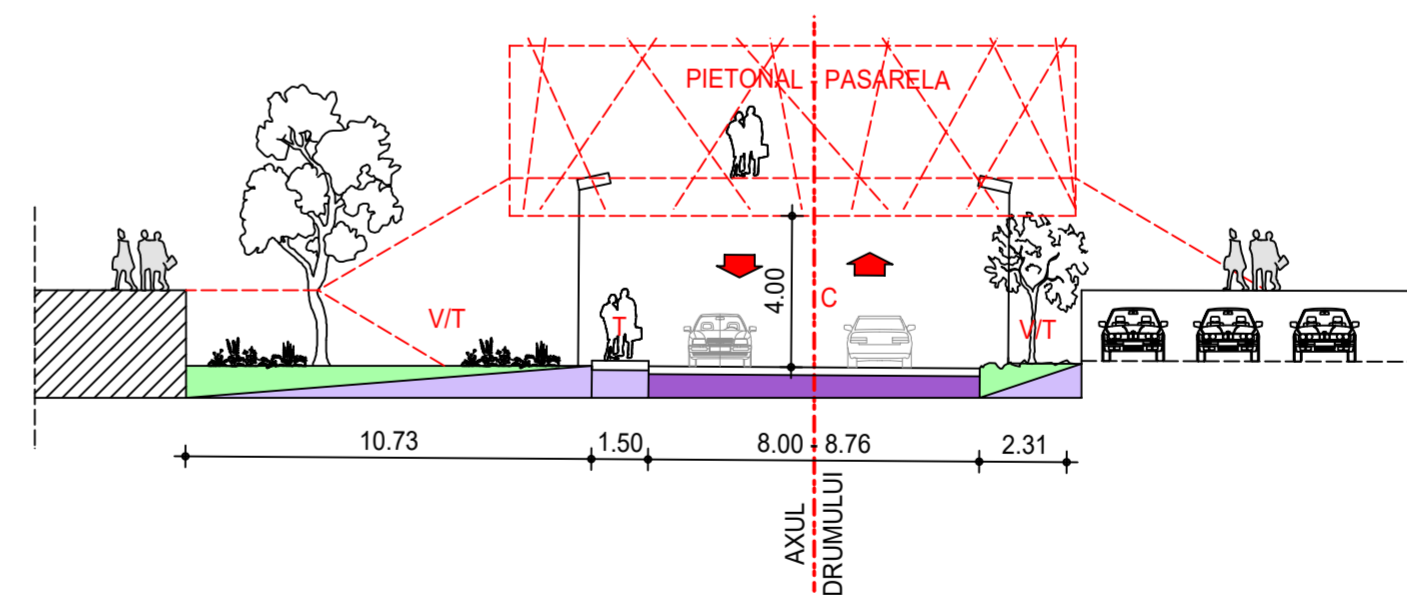

SECTIUNE - PROFIL 6:6 - STR. INTERIOARA 1

T = trotuar
 C = parte carosabila
 P = parcar
 V = spatiu verde

s.c. md prim proiect s.r.l.

md'

proiect

NR. DE ORDINE IN REGISTRUL COMERTULUI
 313/4152/20.11.2008
 C.U.I.: 24774165
 ADRESA: str. CISELEI, nr. 18, bl.11, sc. A, ap.35,
 Constanta, cod: 900493,
 tel: 0723 - 22 44 58; 0744 - 12 81 80
 fax: 0341 - 45 22 23
 e-mail: arhitect.bogdanmarcu@gmail.com
 liviudida@gmail.com

PROIECTAT, REDACTAT	arh. BOGDAN MARCU - spec. R.U.R.
SEF. PROIECT	arh. LIVIU DIDA - spec. R.U.R.

INITIATOR:	S.C. FIVE HOLDING S.A.	NR. PR.	09/2015
BENEFICIAR:	S.C. MOBITOM S.A., S.C. SIGMA TRADING S.A., S.C. ONIX SERCOM S.R.L.	DATA	03.2017
PROIECT:	P.U.Z. - ZONA DELIMITATA DE STR. ION ROATA, STR. DUMITRU MARINESCU, INCINTA MARVIMEX SI STR. ELIBERARII AVIZ OPORTUNITATE / INITIERE NR. 86556/13.10.2016	FAZA	P.U.Z.
PLANSA:	STUDIUL VOLUMETRIC PROSPECTE STRADALE TRAMA INTERIOARA SI PERIMETRALA	SCARA	1/500
		PL. NR.	SV2