
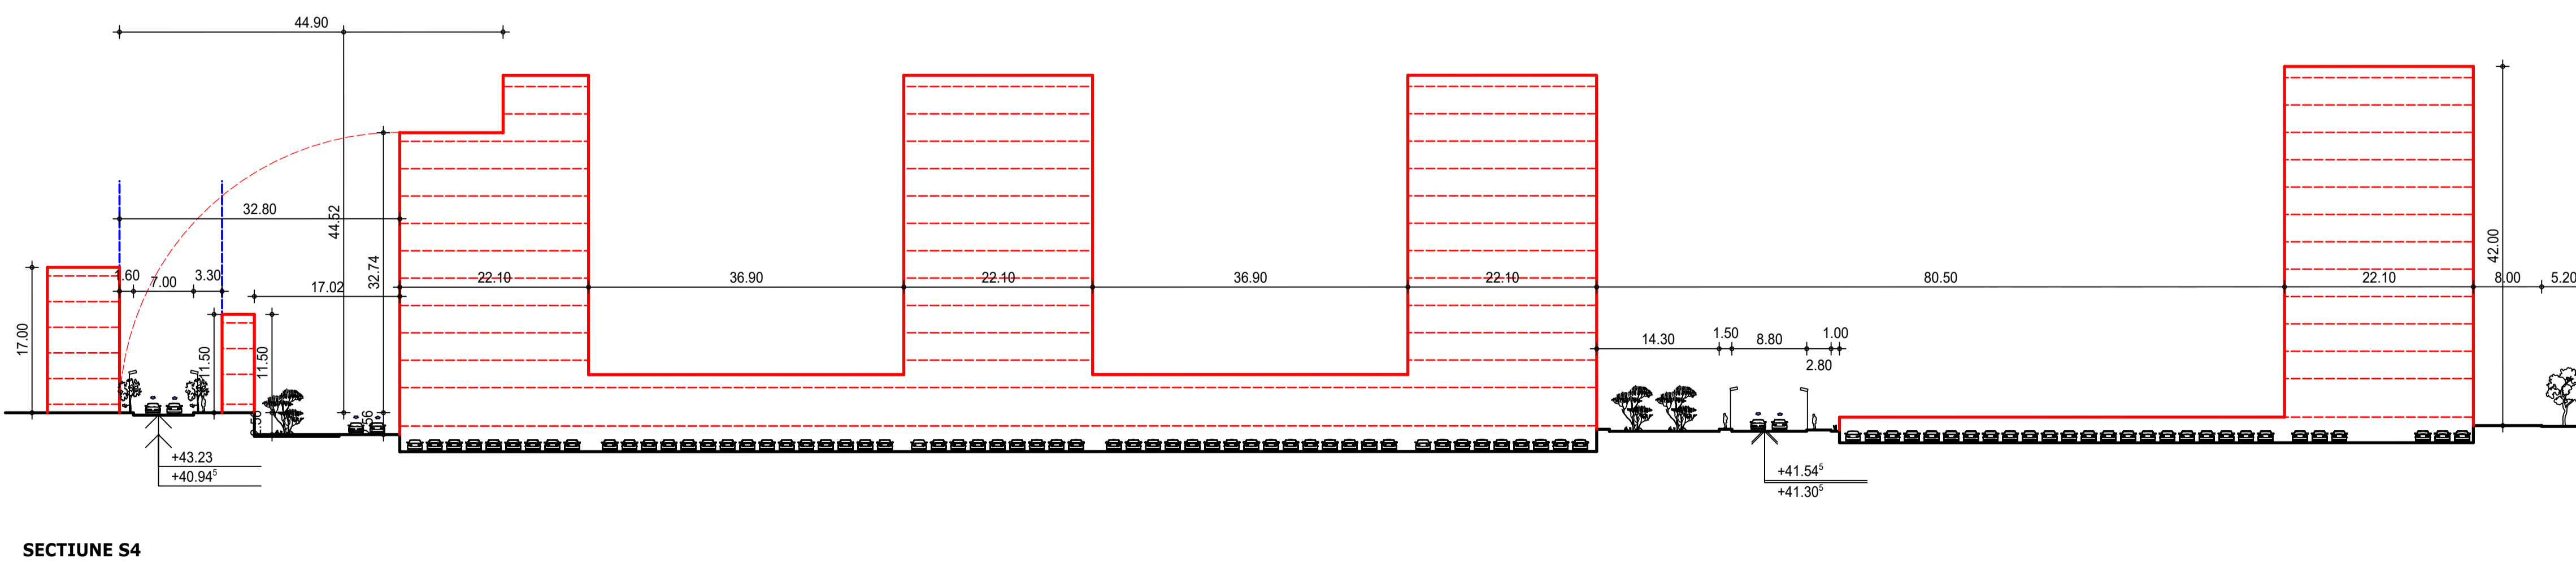
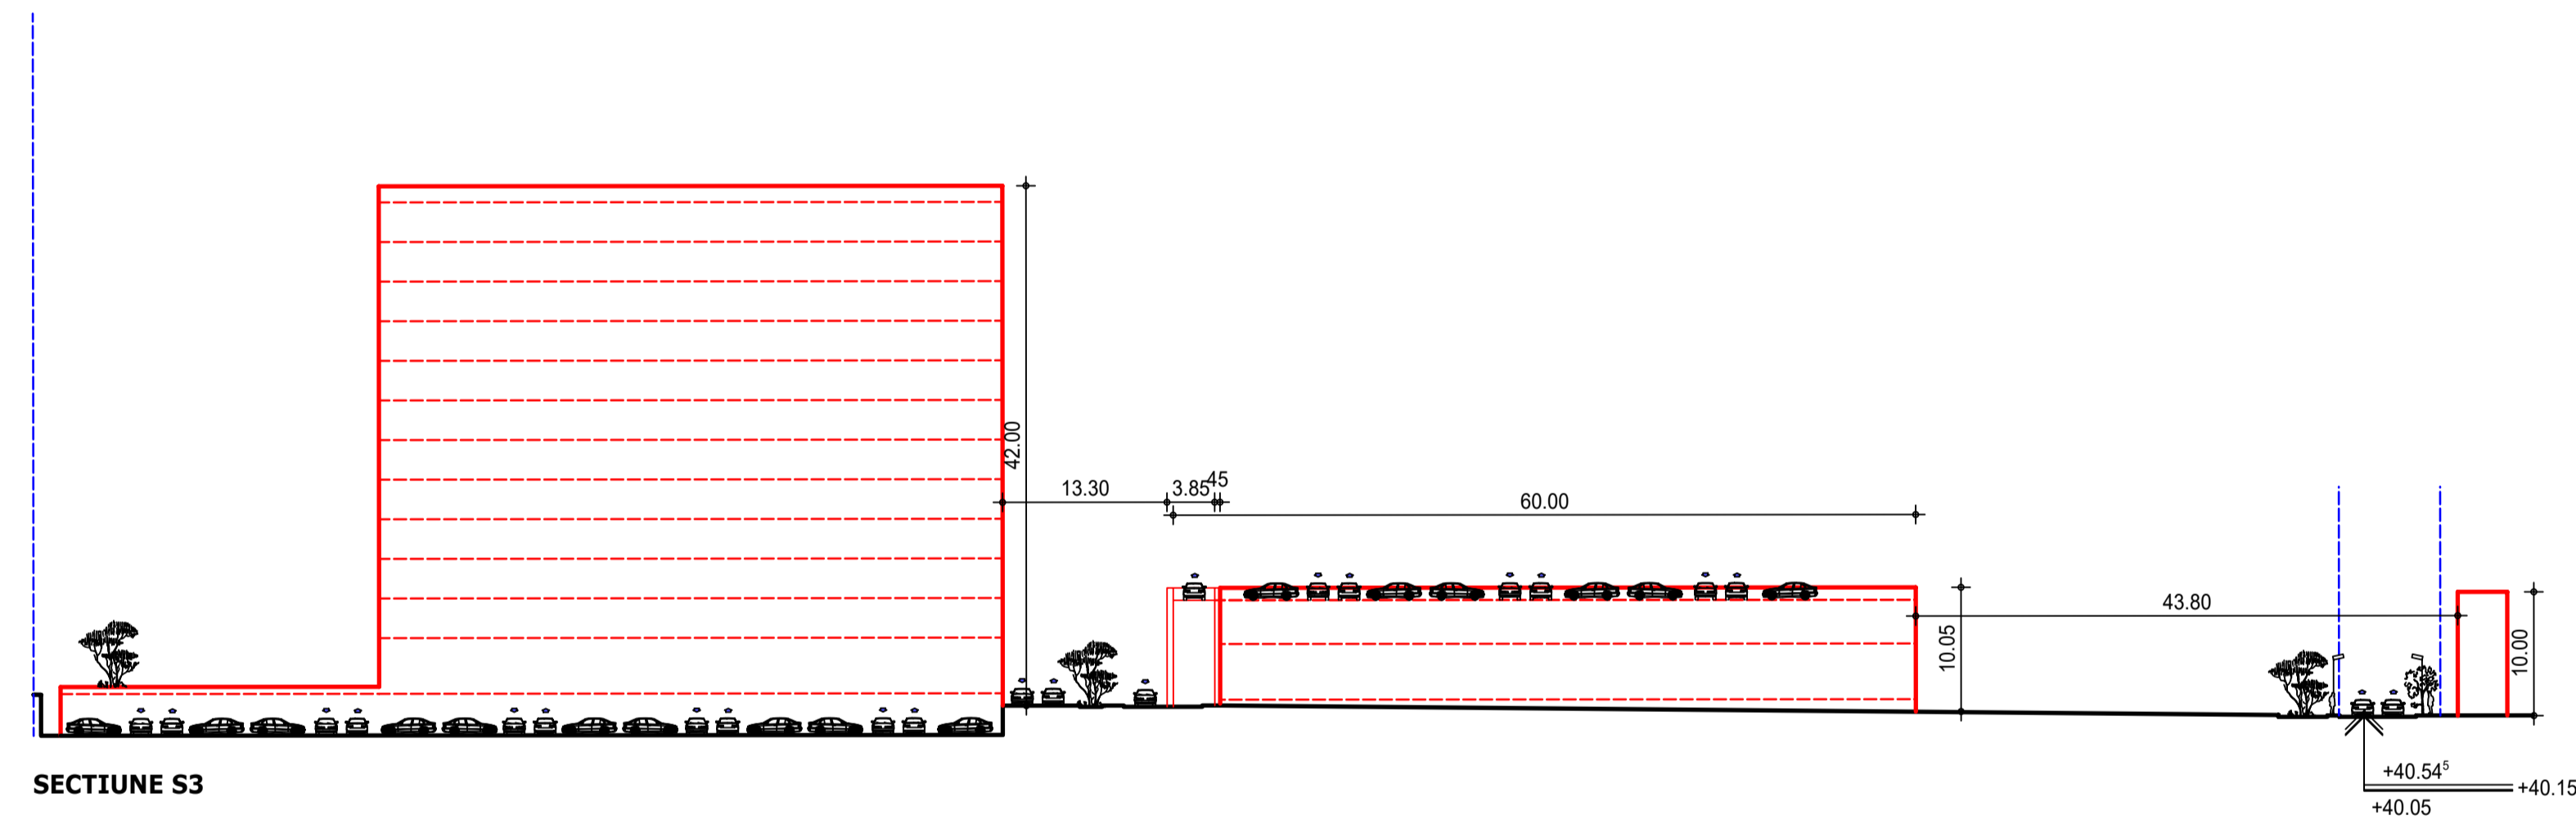
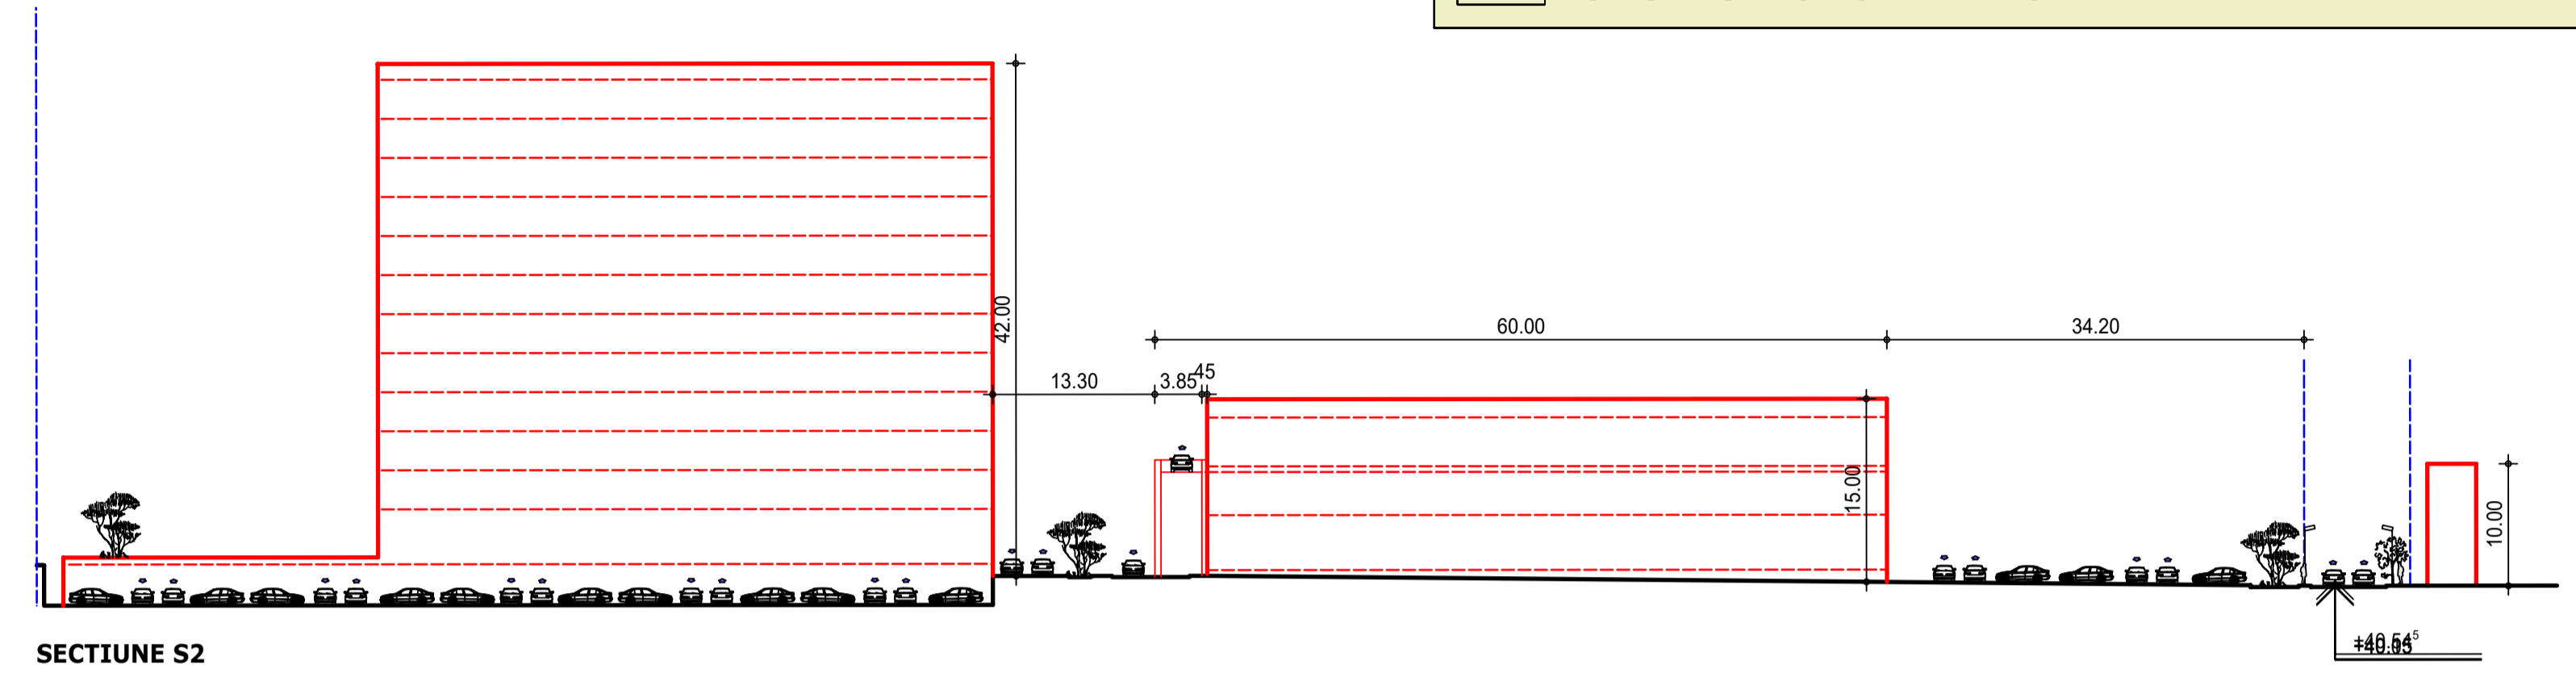


# PUZ PLAN URBANISTIC ZONAL

ZONA DELIMITATA DE STR. ION ROATA, STR. DUMITRU MARINESCU, INCINTA MARVIMEX SI STR. ELIBERARII

AVIZ OPORTUNITATE / INITIERE NR. 86556/13.10.2016

STUDIUL VOLUMETRIC

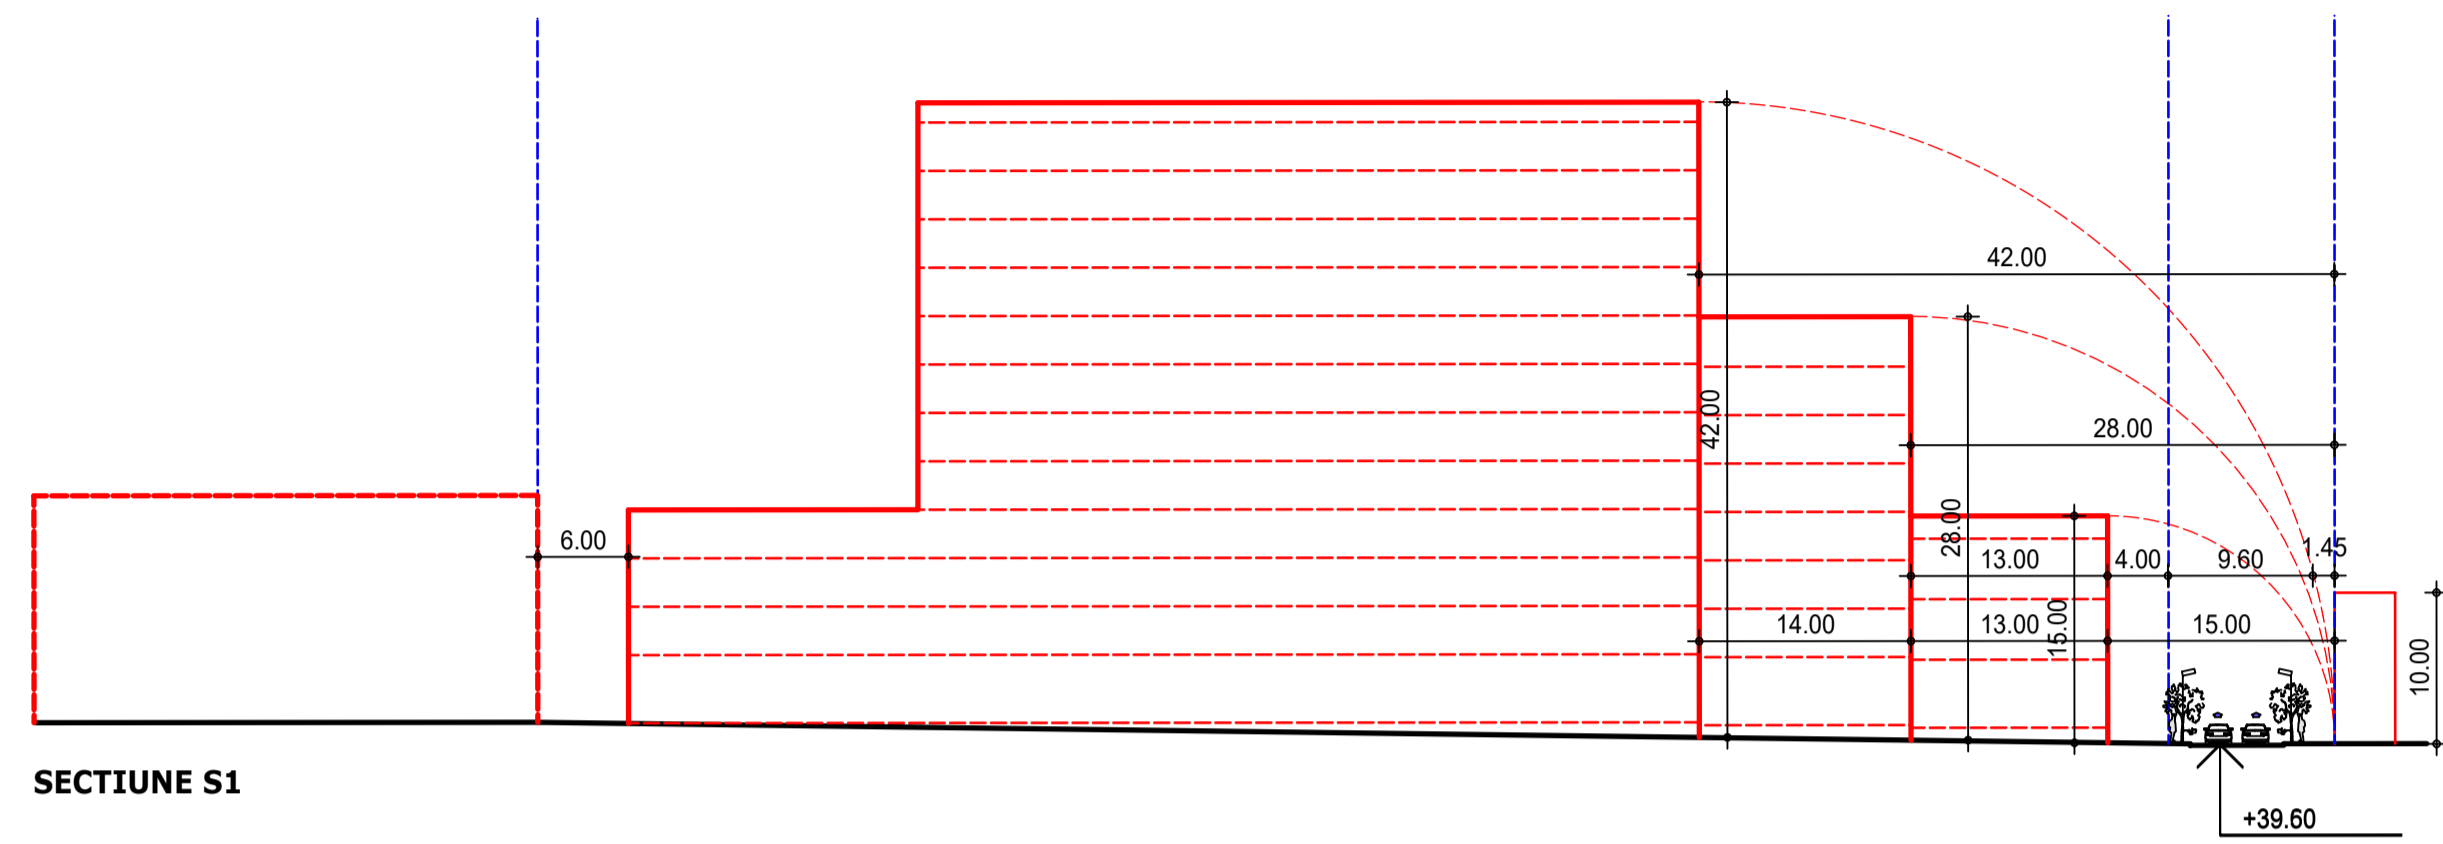

<b>s.c. md prim proiect s.r.l.</b>  <small>NR. DE ORDINE IN REGISTRUL COMERTULUI 213/4152/20.11.2008 C.I.E.I. 24.774.8.9.5 ADRESA: str. COZULEI, nr. 18, bl. 11, sc. A, ap. 35, CONDOMINIU: 078 tel: 0723 - 22 88 08 OFA - 12 81 80 fax: 0241 - 45 22 23 e-mail: arhitect.bogdanmarcu@gmail.com liviudida@gmail.com</small>	INITIATOR:	S.C. FIVE HOLDING S.A.	NR. PR.
	BENEFICIAR:	S.C. MOBITOM S.A., S.C. SIGMA TRADING S.A., S.C. ONIX SERCOM S.R.L.	09/2015
PROIECTAT, REDACTAT	arh. BOGDAN MARCU - spec. R.U.R.		DATA
SEF. PROIECT	arh. LIVIU DIDA - spec. R.U.R.		03.2017
		PROIECT: P.U.Z. - ZONA DELIMITATA DE STR. ION ROATA, STR. DUMITRU MARINESCU, INCINTA MARVIMEX SI STR. ELIBERARII AVIZ OPORTUNITATE / INITIERE NR. 86556/13.10.2016	FAZA
		PLANSA: STUDIUL VOLUMETRIC SECTIUNI PRIN TEREN	P.U.Z.
			SCARA
			PL. NR.
			1/500
			SV2